


Attachment C: Ground Plan of Stage

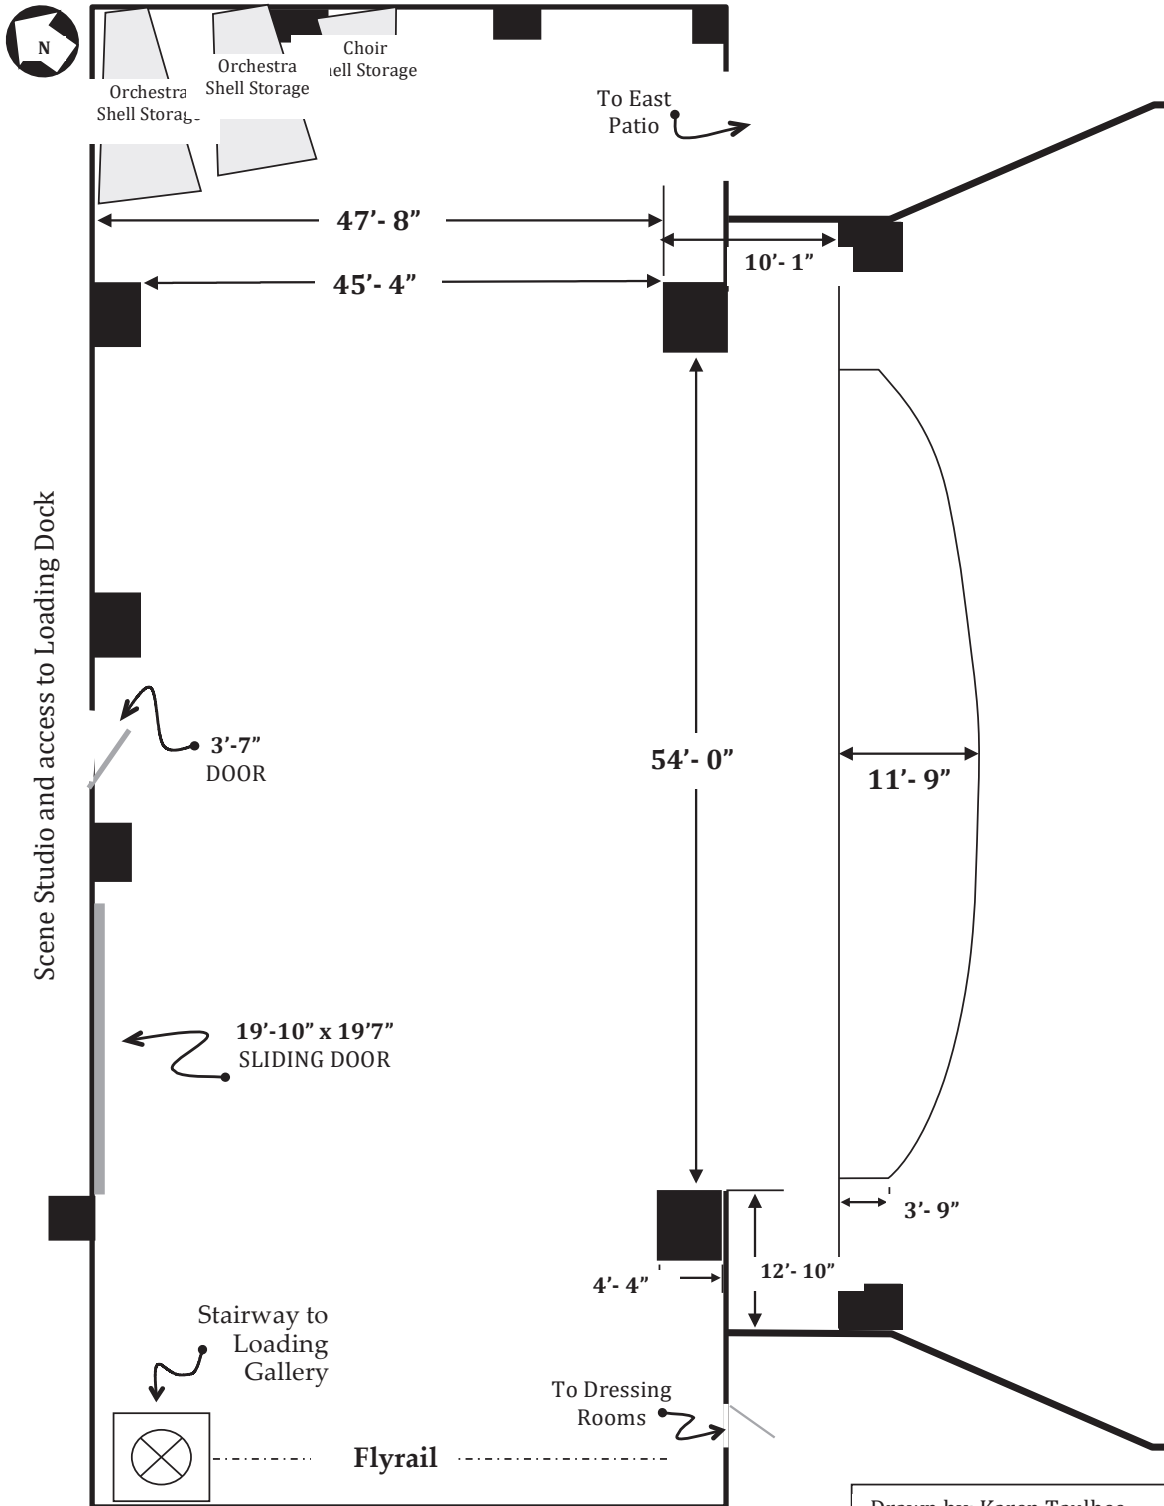

Drawing is NOT to Scale

Drawn by: Karen Taulbee
 Created: September 7, 2005
 Updated: October 2, 2012